

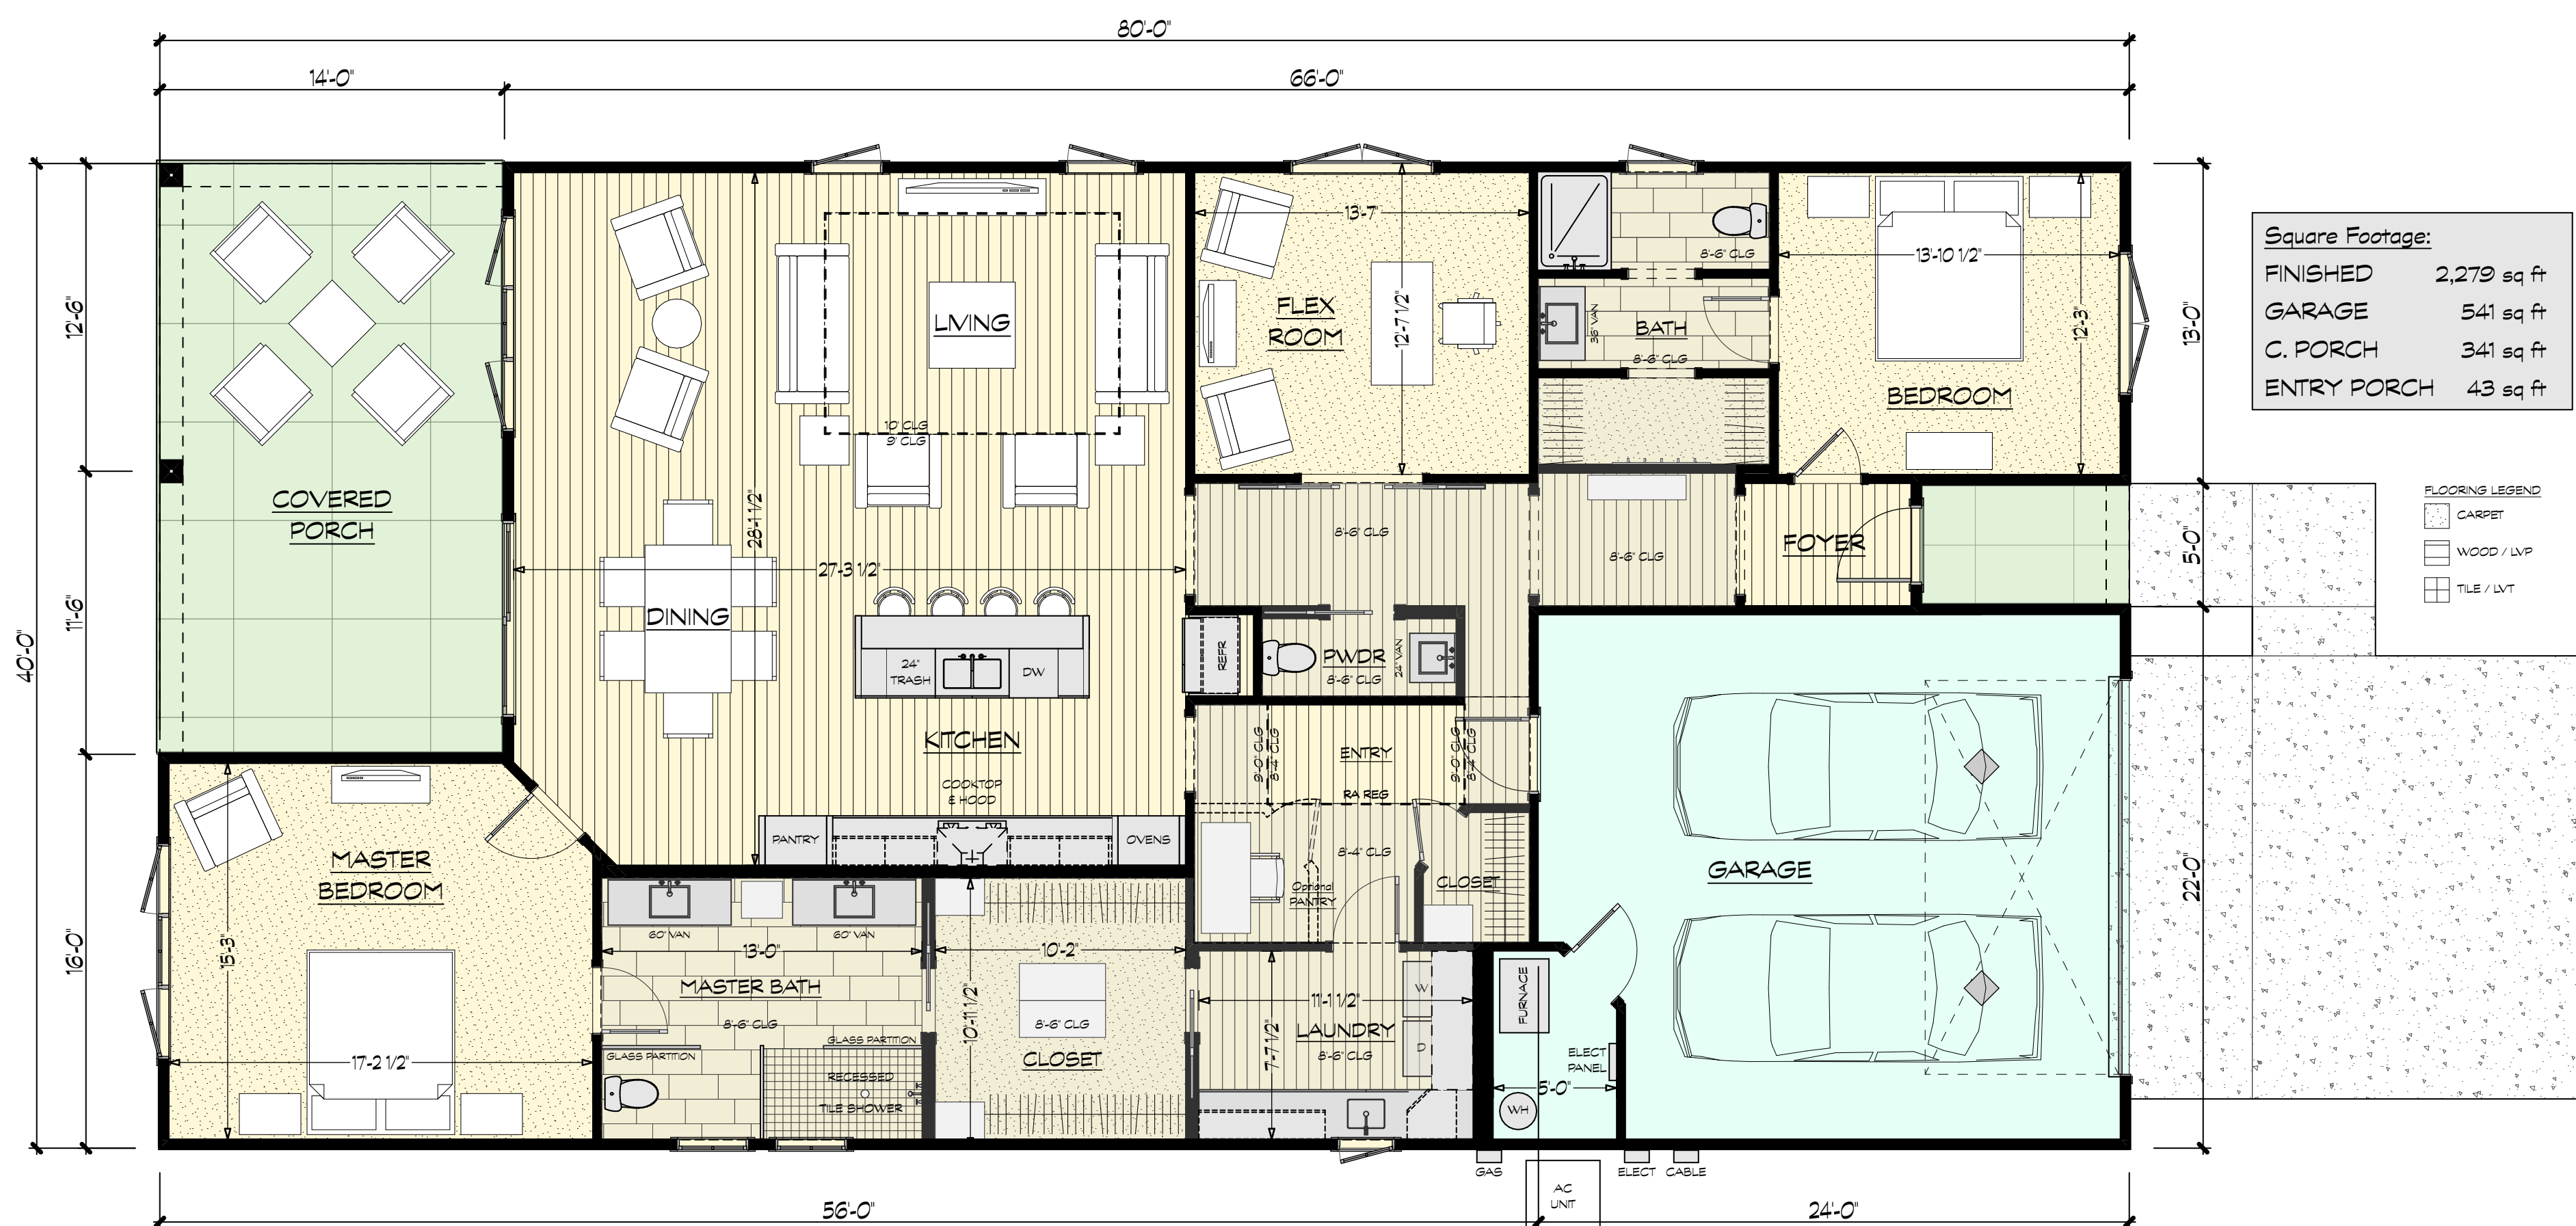
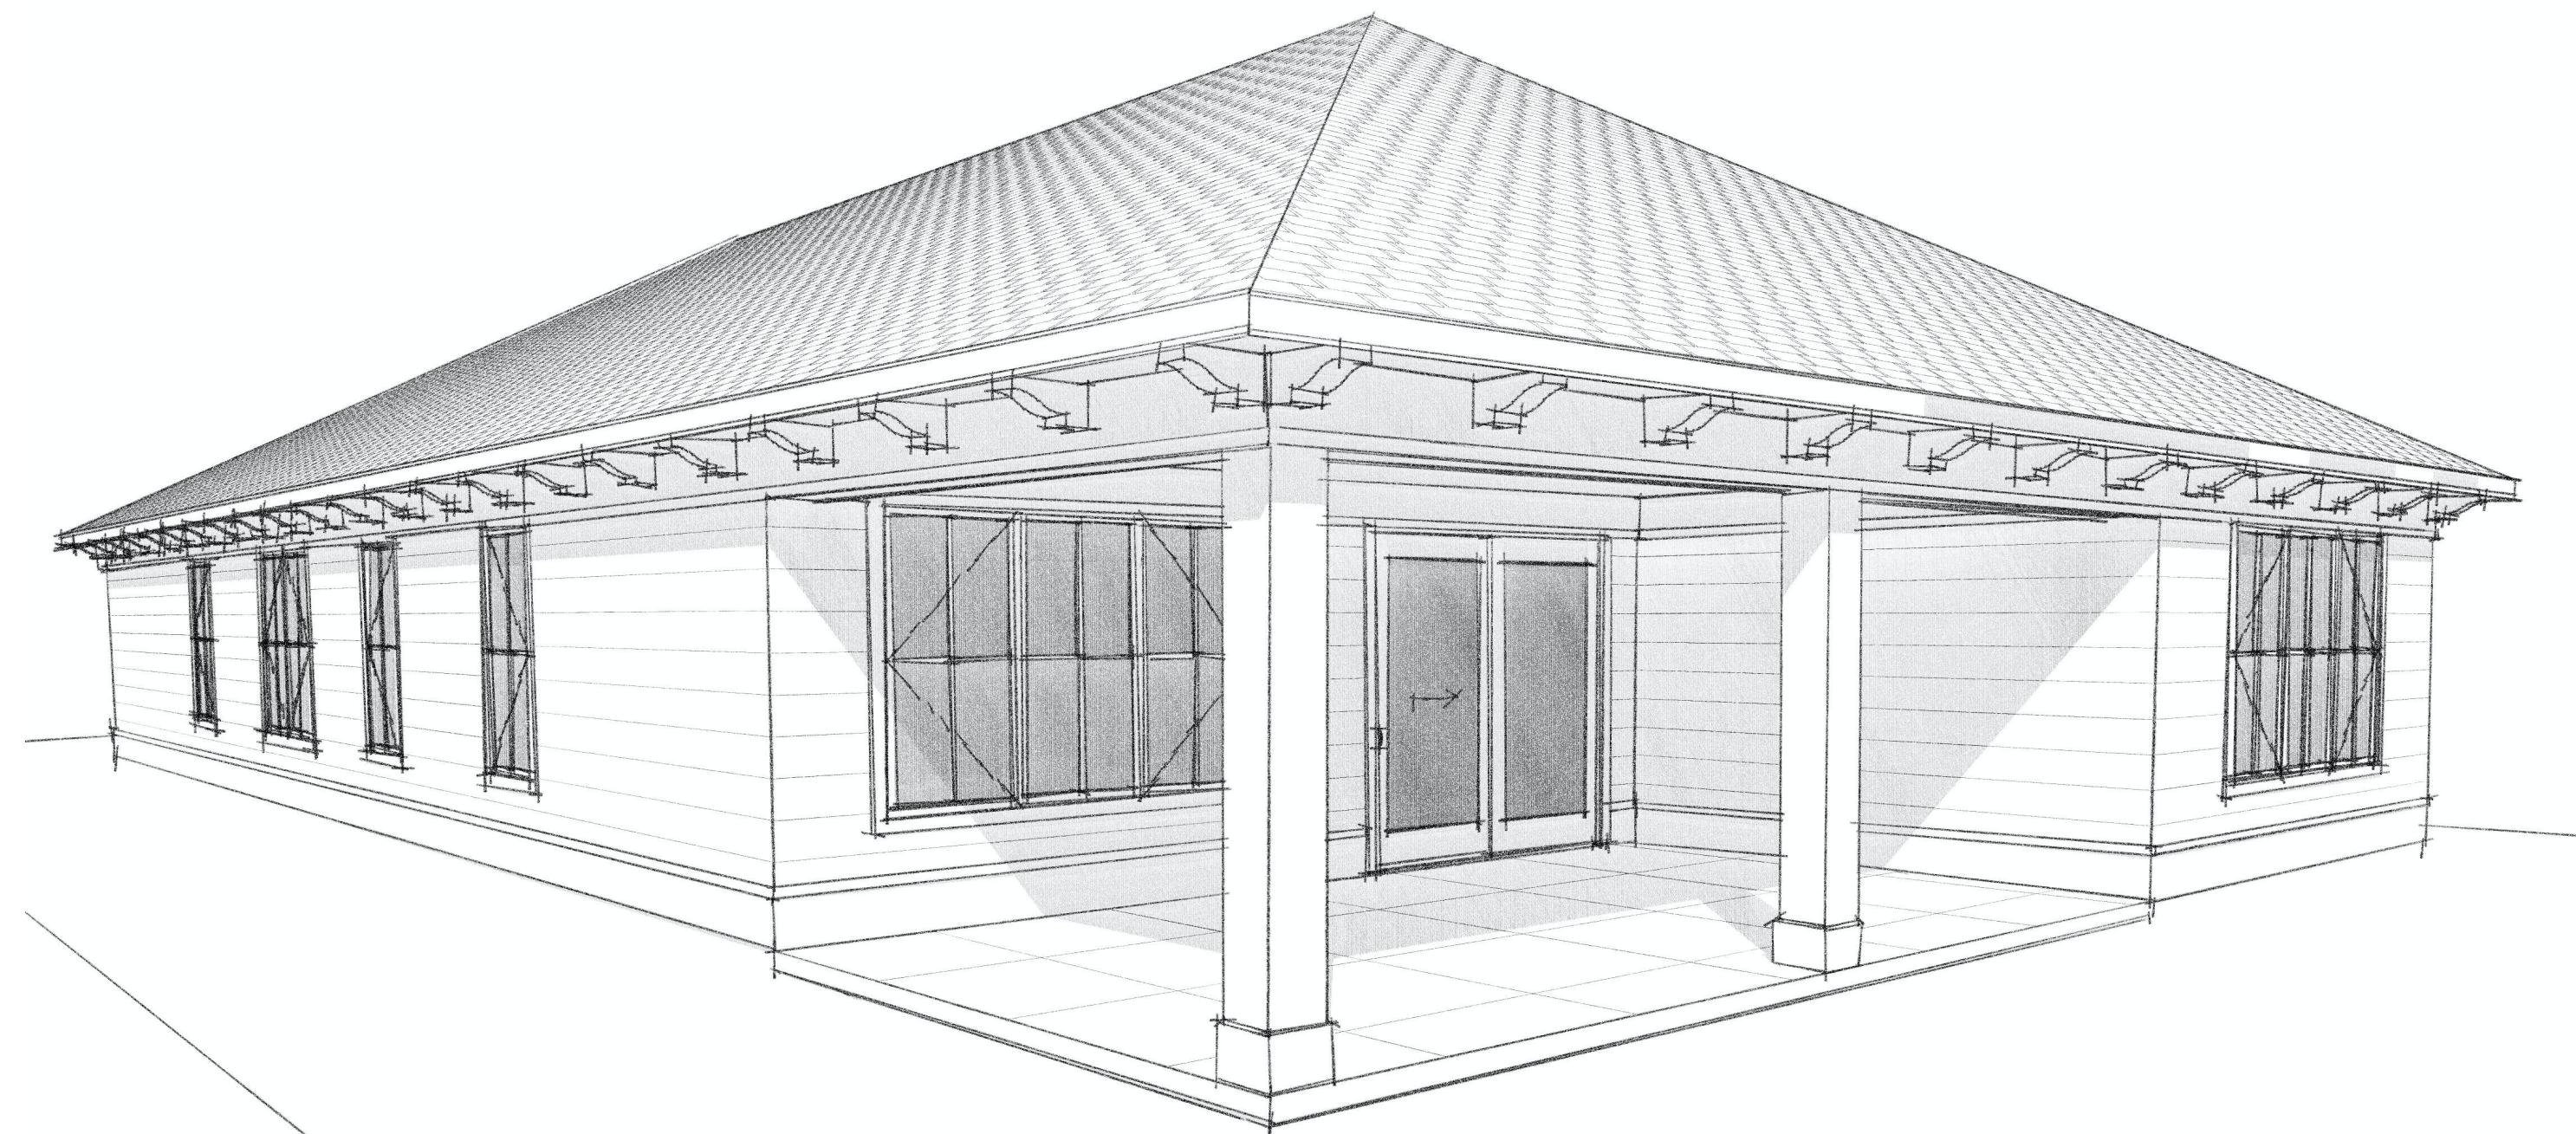


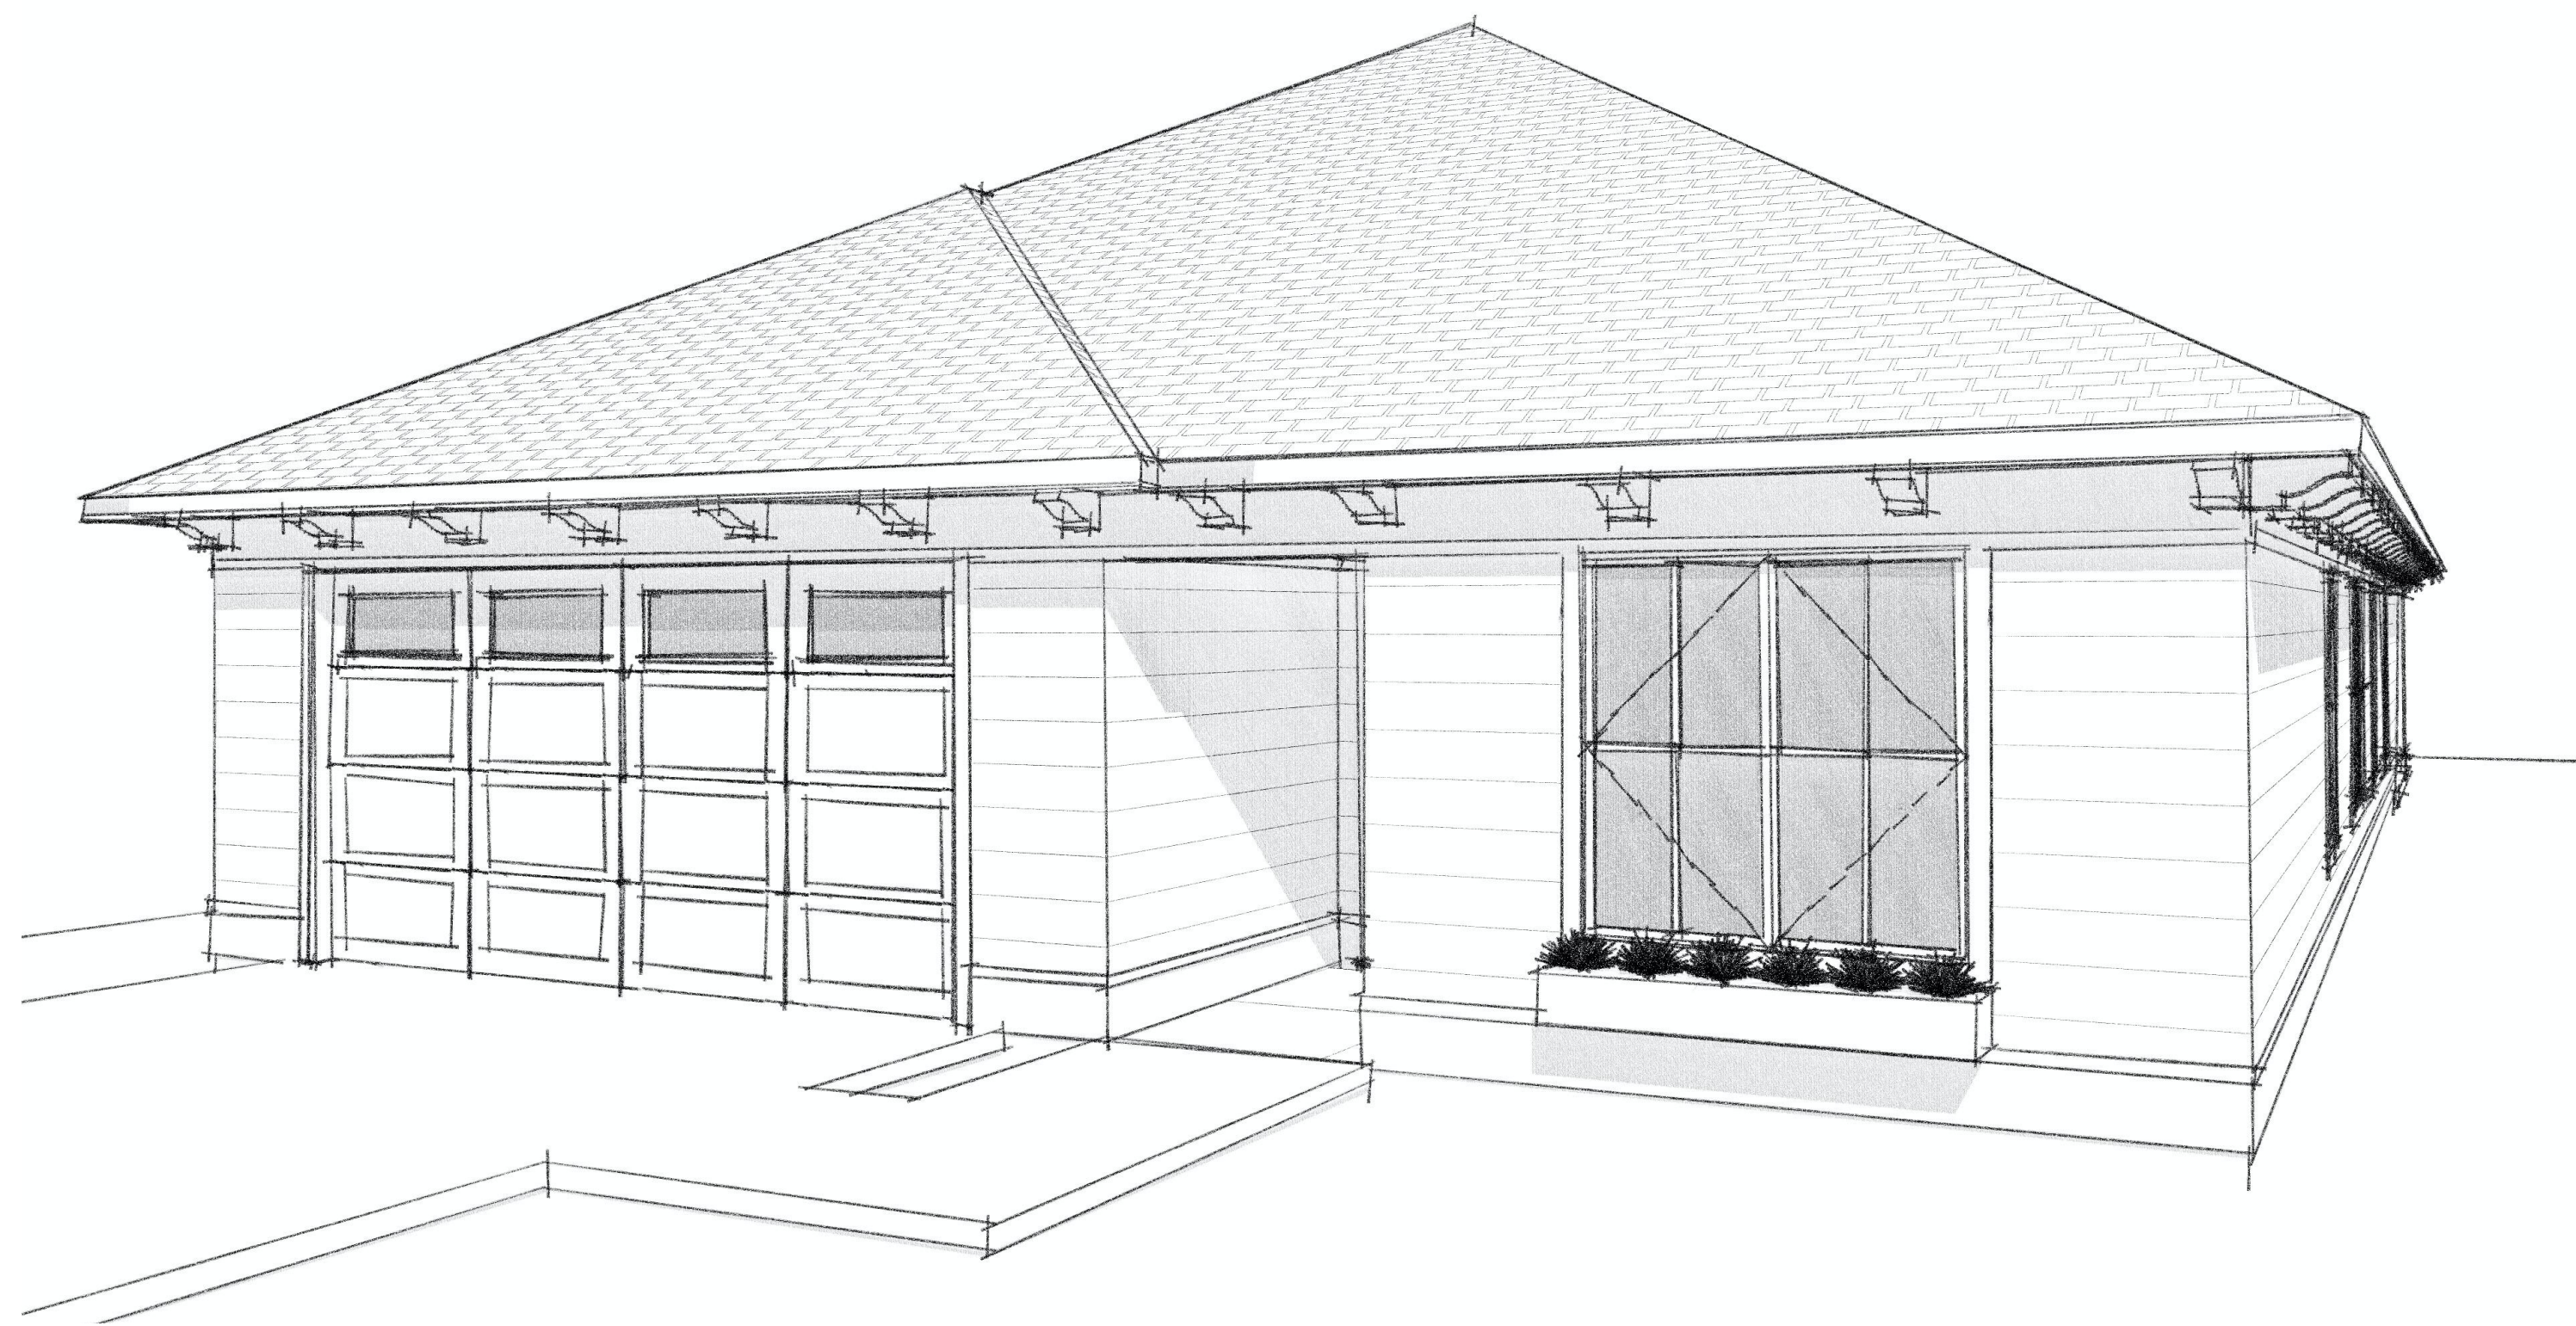

MAIN LEVEL DESIGN FLOOR PLAN

SCALE: 3/16" = 1'-0"

 

www.dehaanhomes.net

Director of Architecture
PAUL FIKSE

Estimating & Project Management
BRIAN COTANT

Project Manager
Steve Vanderwall

Developer
BEACHWALK
HOMES LLC

Ottawa Beach Road
Holland, MI

SEE

BEACHWALK
The DRIFTWOOD
Base 2020 B

PROJECT

PREVIEW

SHEET TITLE

DATE

9/16/20

ISSUE DESCRIPTION

MARKETING

SHEET NO.

PV.1